



PermaPost®
6"x6"x9' Colonial HD

SKU: PP6X9HD

Product Material: Polyethylene/Galv. Steel

Notes

- Tolerances: +/- 1/4" in all dimensions
- Whole Posts must have 75% contact at the top and 100% contact at the bottom. Splitting Posts is not recommended for reassembly. Split Posts have no galvanized pipe or polyurethane foam as well as no load bearing capabilities.
- Painting Posts is not recommended. Do NOT use dark colors(dark colors are considered any color that falls within the L values of 56 to 0). L is a measure of the lightness of an object, and ranges from 0(Black) to 100(White). Follow paint manufacturer's instructions for priming and painting posts. See Installation Instructions.
- 6" Colonial PermaPost has a structural load capacity of 5,000 lbs max.
- Top and bottom of post is attached to header and substrate with brackets and hardware provided. The optional use of "L"-brackets is sold separately.
- Post actual dimension: 5"x5"
- Galvanized Steel pipe: 13 guage/0.0934" Thickness
- Posts are not intended to be used in a free standing application without the use of a tie down system.

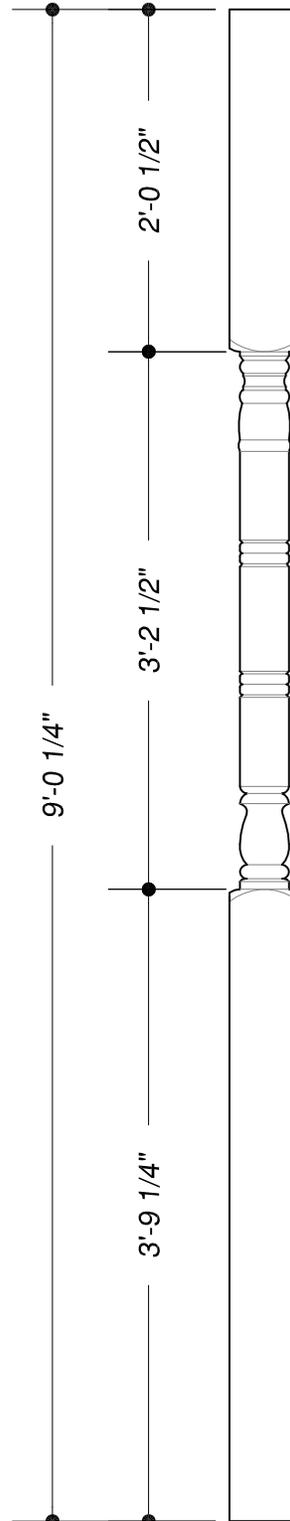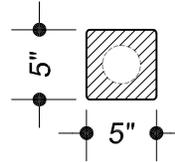

Drawn by: CAG
Date: 09 May 2019
Scale: NTS Colonial-PP6X9HD



1015 Brundidge Blvd.
P.O. Box 589
Troy, Alabama 36081
334.566.5000
Fax 334.566.4626
www.hbgcolumns.com

Building Products ©2018 HB&G Building Products, Inc.